



SQUARE FOOT TABULATION	
FIRST FLOOR UNDER AC	2487 SQ.F
GARAGE	612 SQ.F
LANAI	293 SQ.F
SECOND FLOOR UNDER AC	1618 SQ.F (65%)

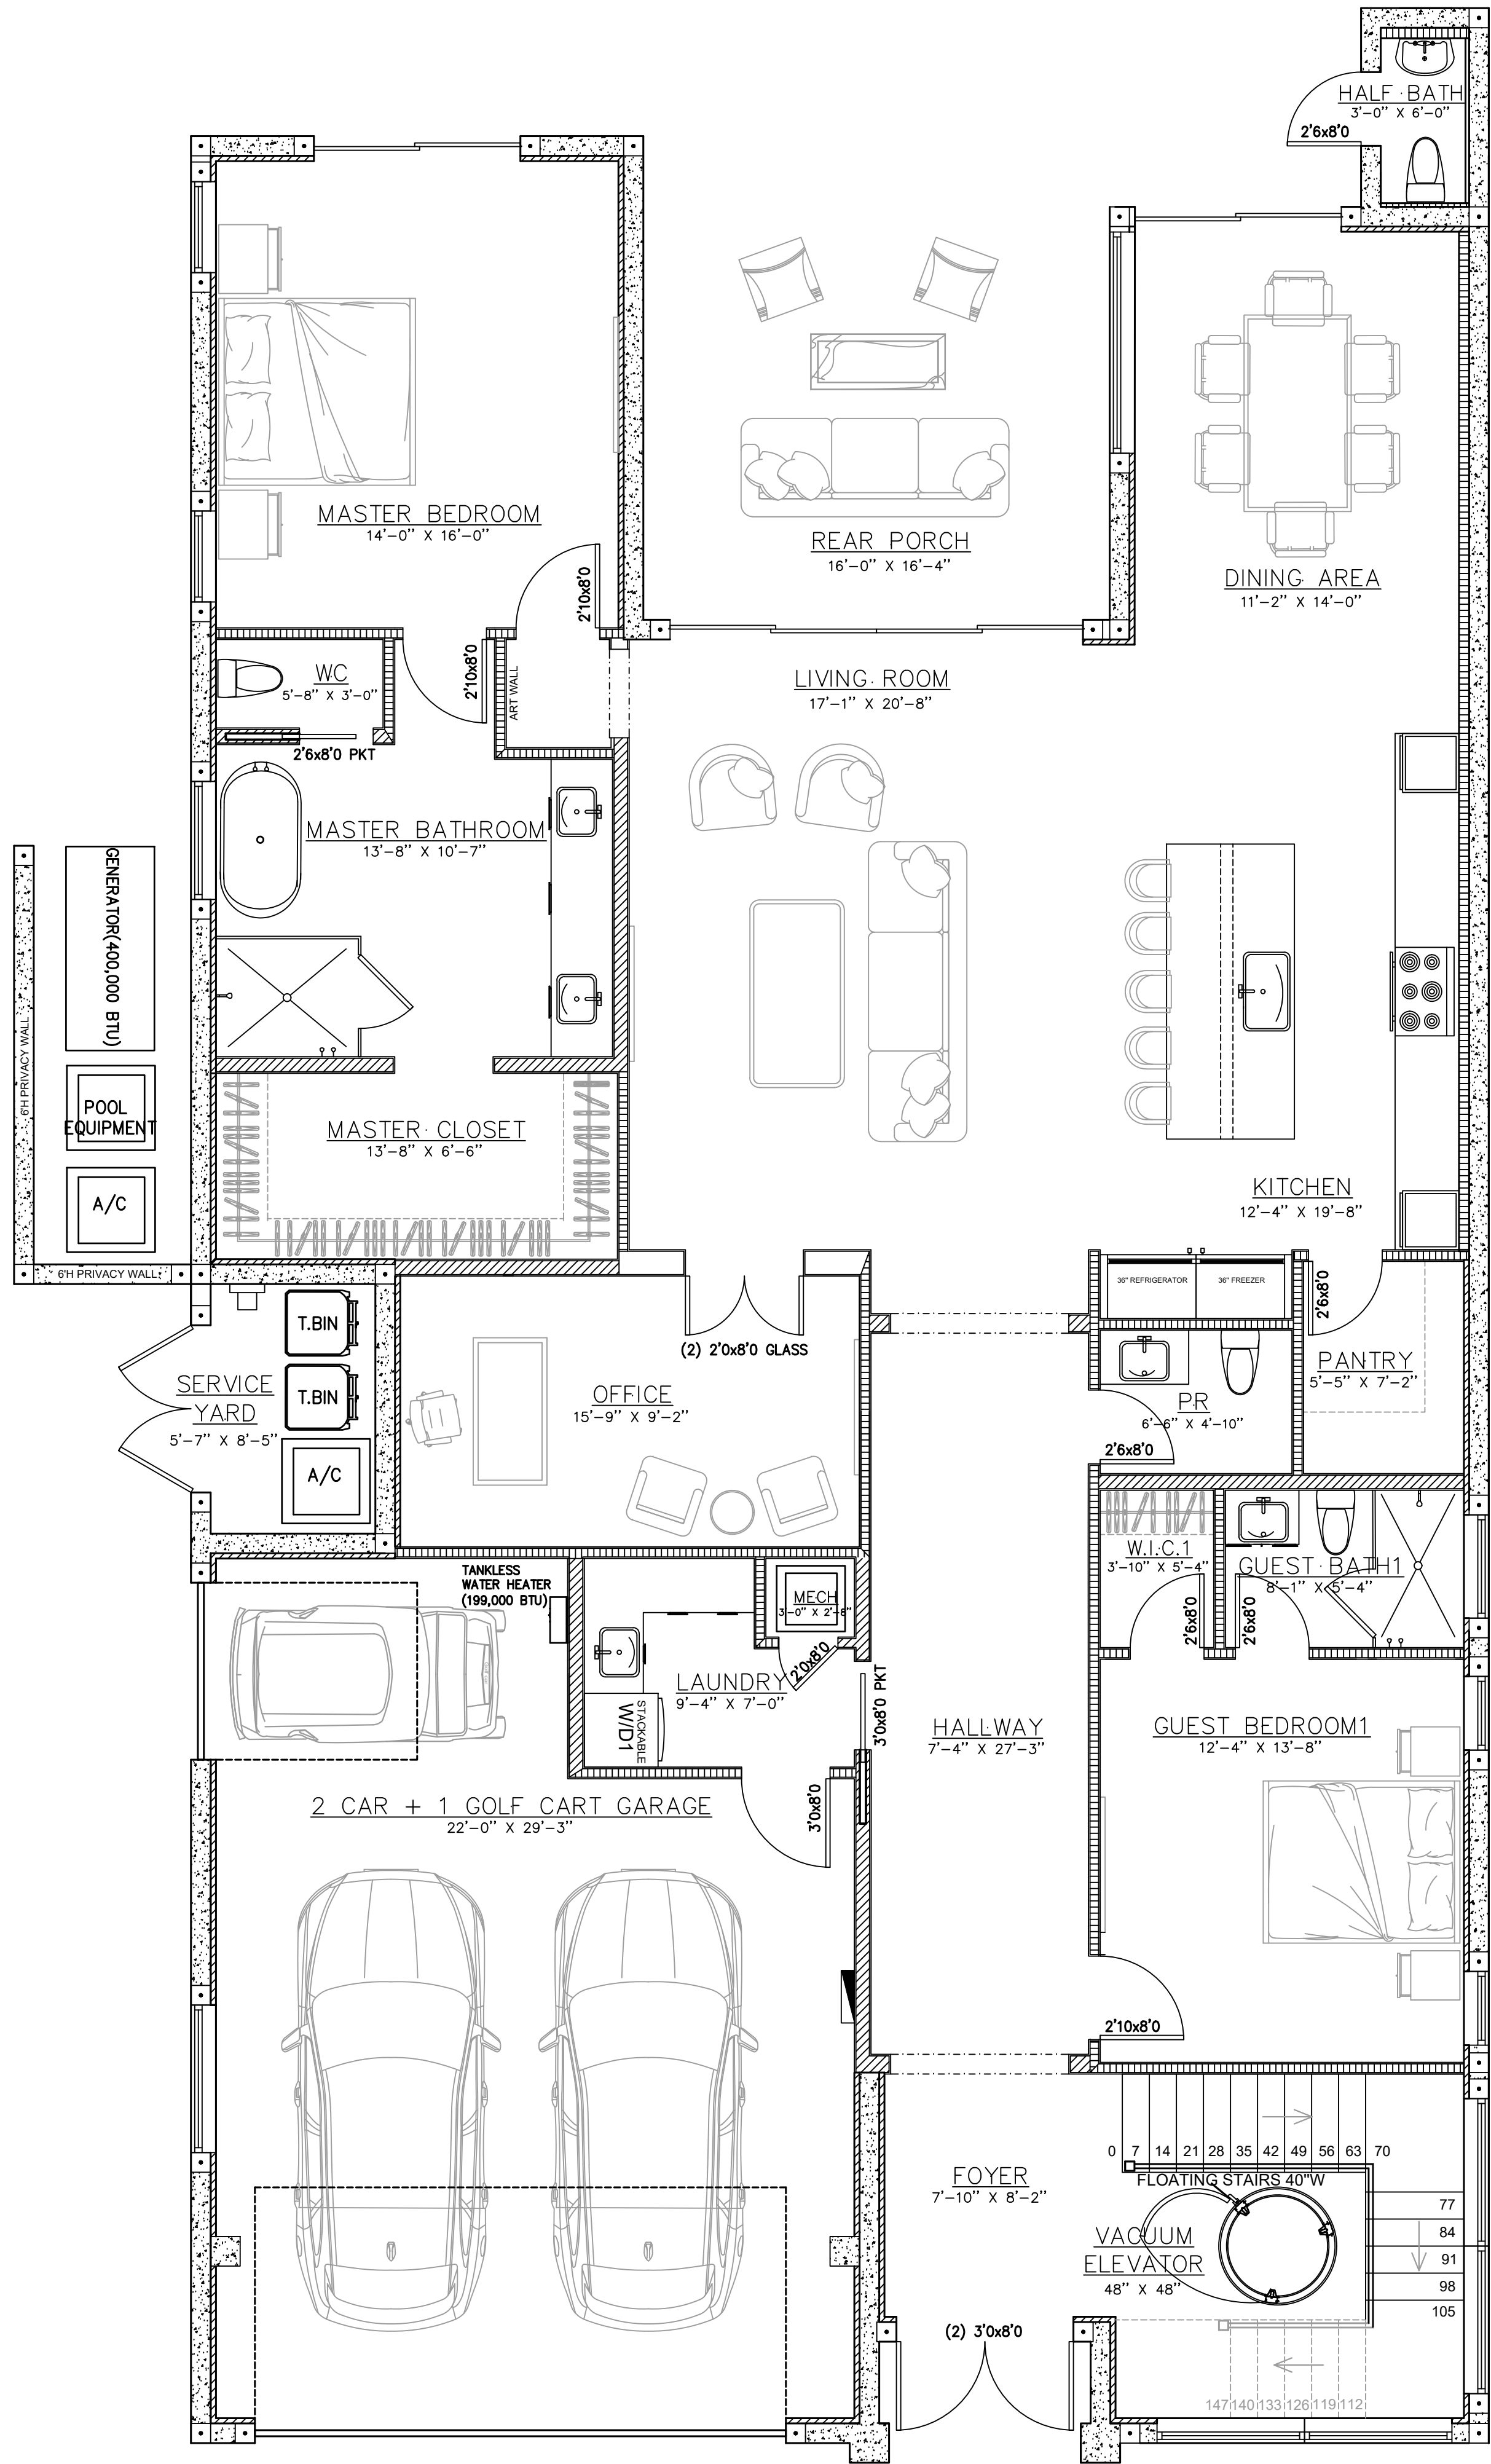

FLOOR PLAN 1ST FLOOR

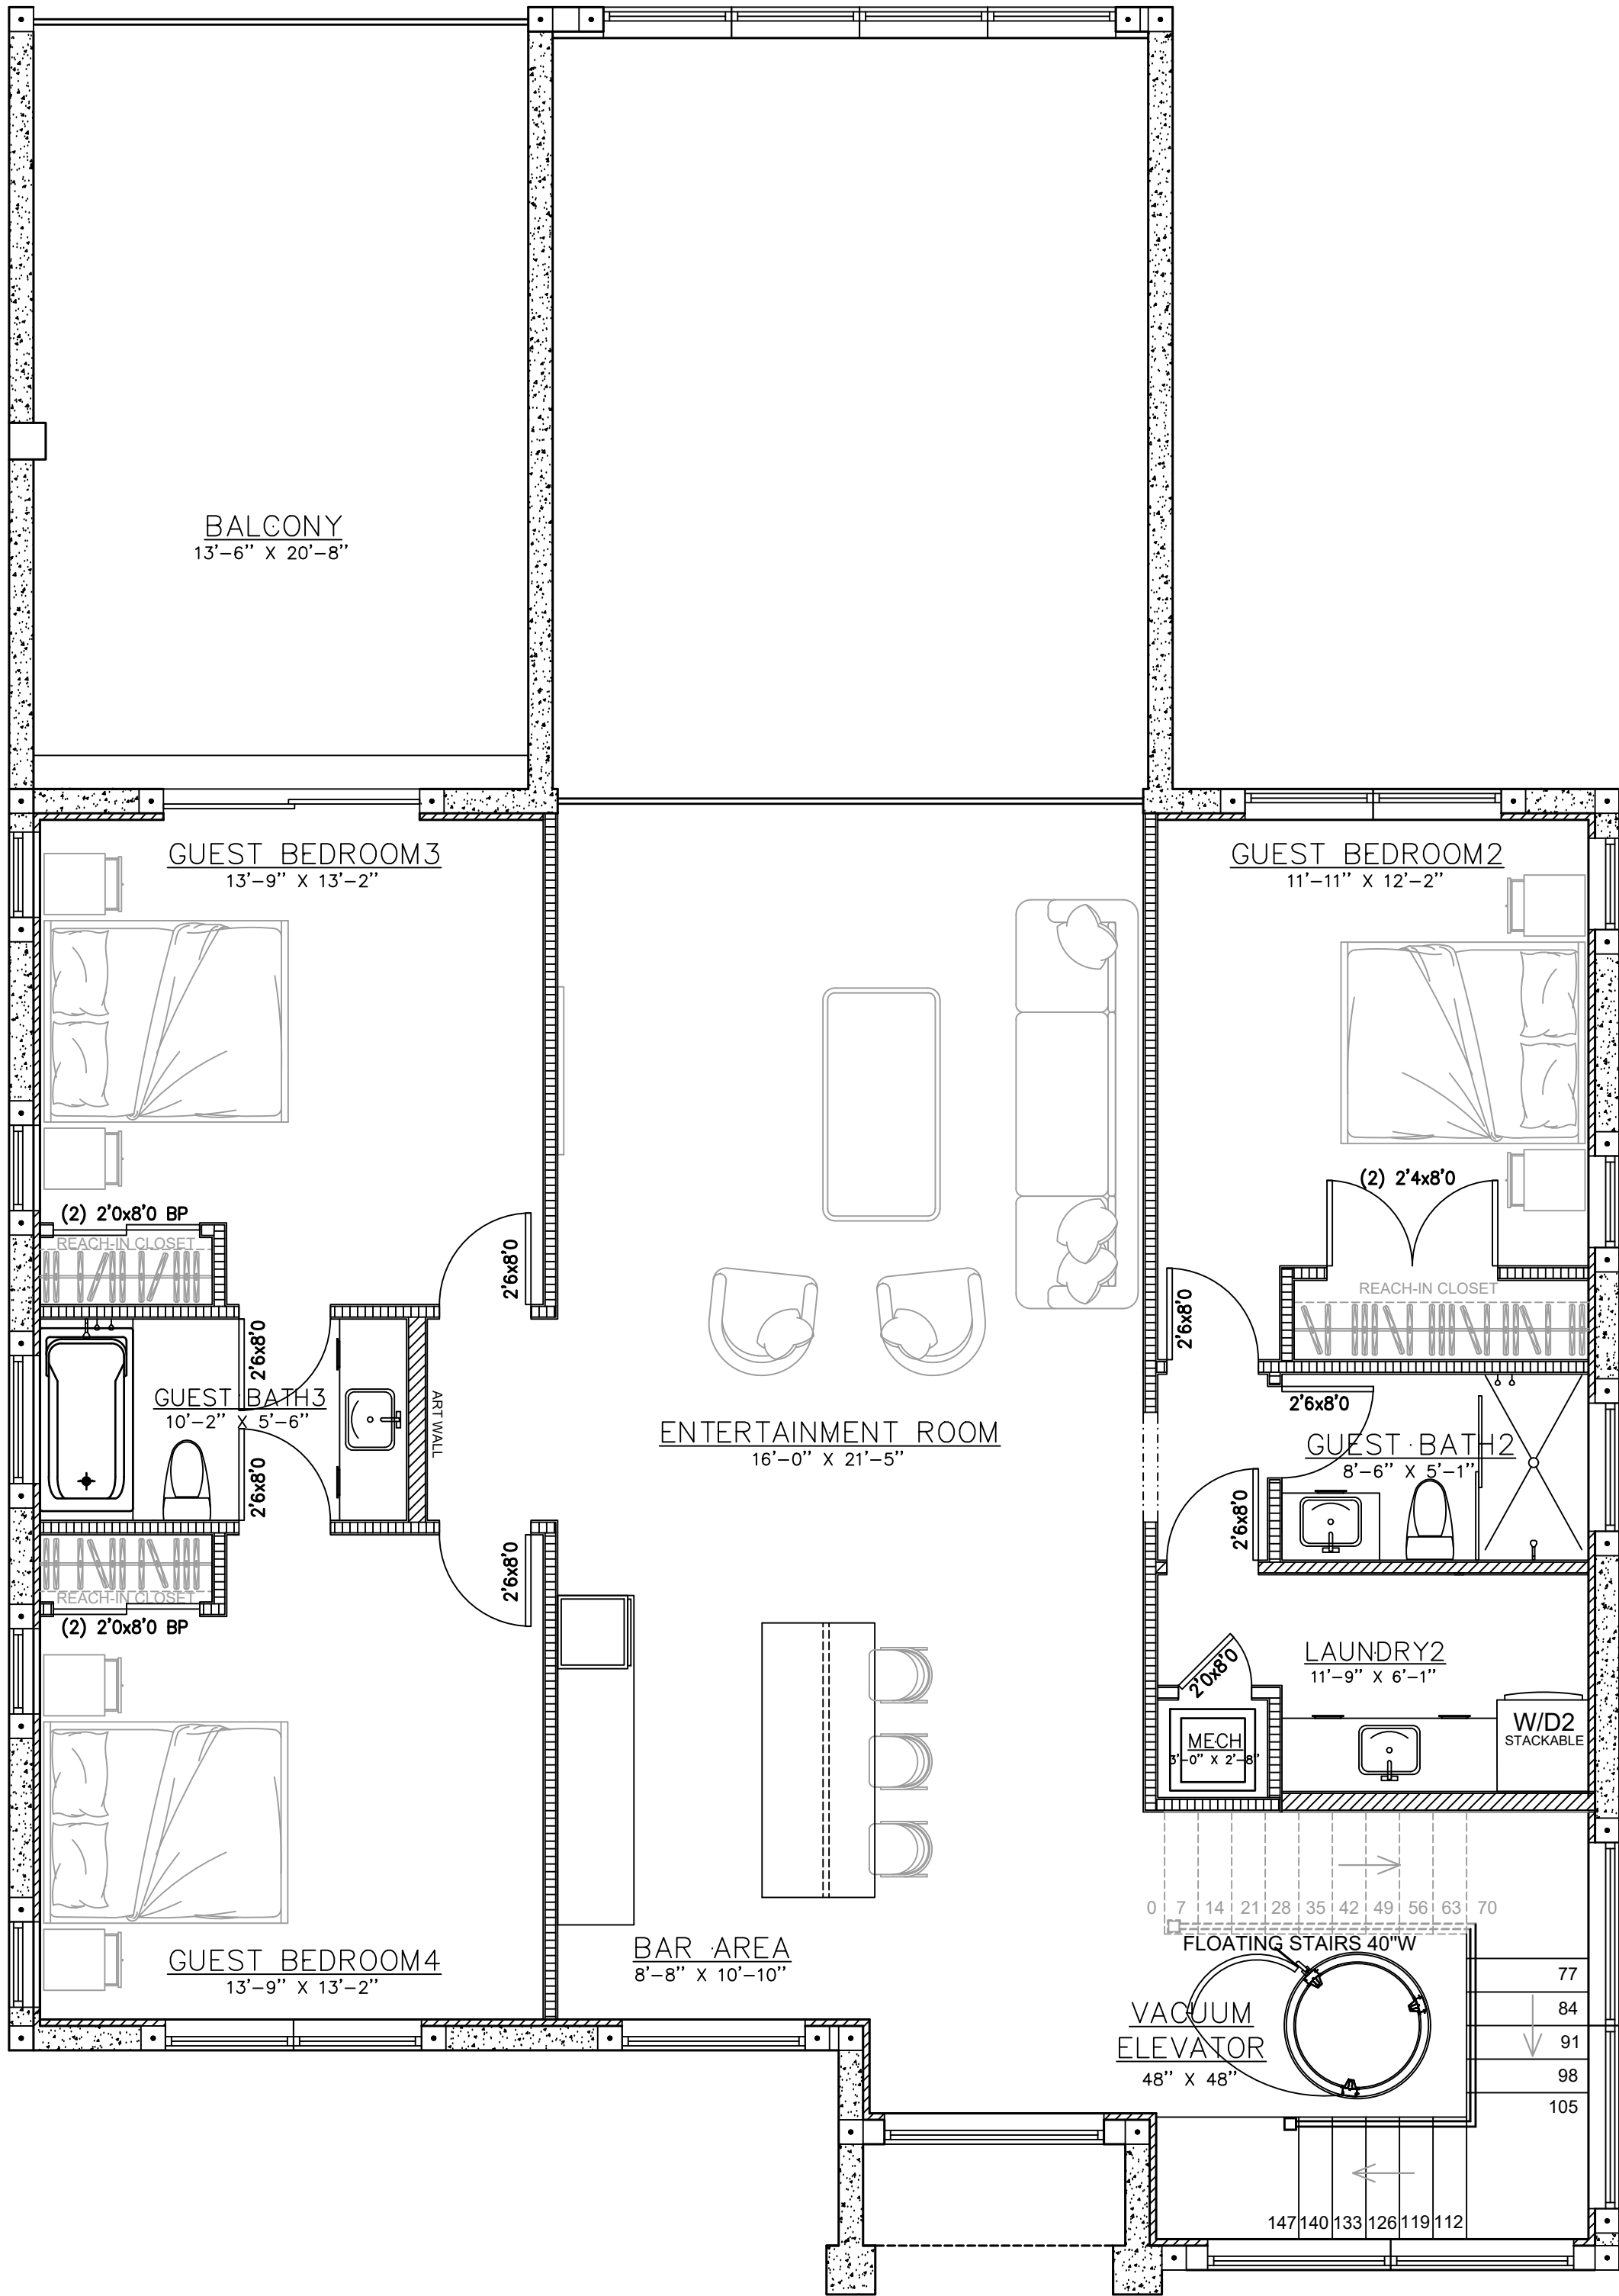

FLOOR PLAN 2ND FLOOR

SCALE: 1/4"=1'-0"

PROPERTY ADDRESS:
13315 PROVENCE DRIVE
PALM BEACH GARDENS, FL




Gale James
ARCHITECTURAL



MAY
RESIDENTIAL



PALM BEACH GARDENS
CONSTRUCTION

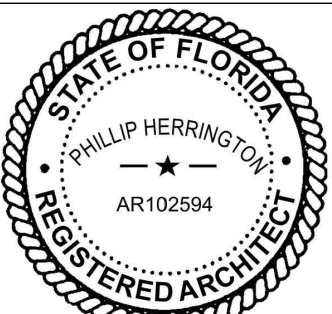

STATE OF FLORIDA
REGISTERED ARCHITECT
PHILLIP HERRINGTON
AR102594

Create Date : 08/15/2025
Scale: As Noted

A. 1.0